


WAREHOUSE LEASED
TO VERSO CORPORATION

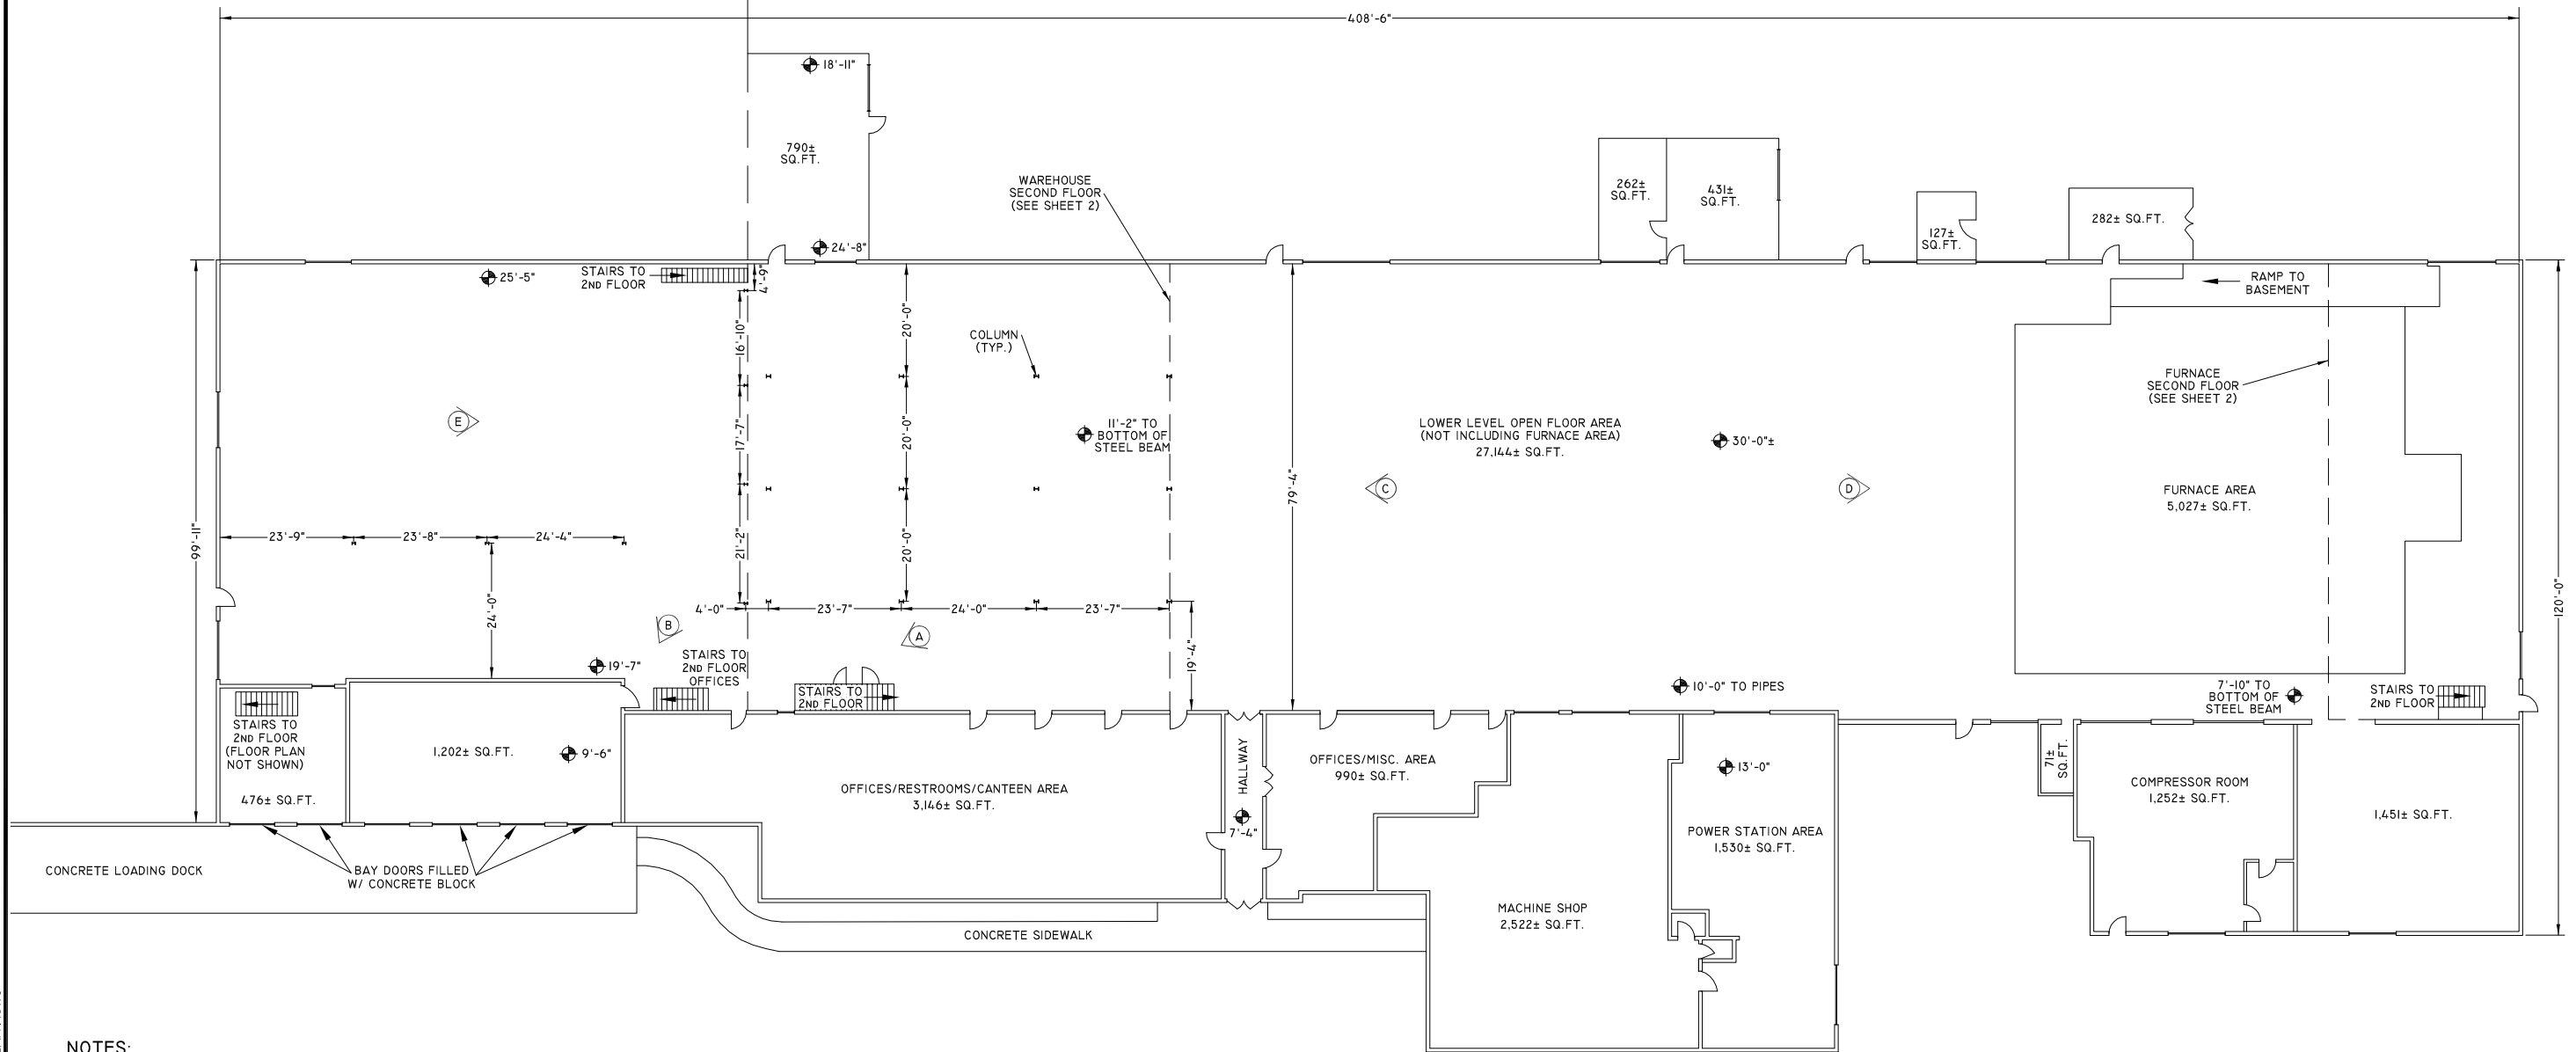

NOTES:

1. ⬆️ CEILING CLEARANCE UNLESS NOTED OTHERWISE.
2. (X) IMAGE LOCATION AND DIRECTION.
3. LAYOUT FOR PLANNING PURPOSES ONLY. NOT FOR DESIGN.
4. TOTAL SQUARE FEET OF MAIN FLOOR IS 46,703±.



U:\SURVEYS\17002.000_2017_SURVEYS\GLASS_PLANT\GLASS_PLANT.DWG



RUMMEL, KLEPPER & KAHL, LLP
159 PLAZA DRIVE
KEYSER, WEST VIRGINIA 26726
T - 304.788.3370 F - 304.788.3577
www.rkk.com

REVISIONS	
DATE: MAY 11, 2017	
DESIGNED	
DRAWN: DGH	
CHECKED: DGV	

MINERAL COUNTY
DEVELOPMENT AUTHORITY
87 N. MAIN ST., SUITE 1
KEYSER, WV 26726

KEYSER INDUSTRIAL PARK

GLASS PLANT
MAIN FLOOR PLAN

DRAWING
NO. 1
OF 3